


GENESEE COUNTY WATER SUPPLY SYSTEM

SELECTED FIRE FLOW LOCATIONS

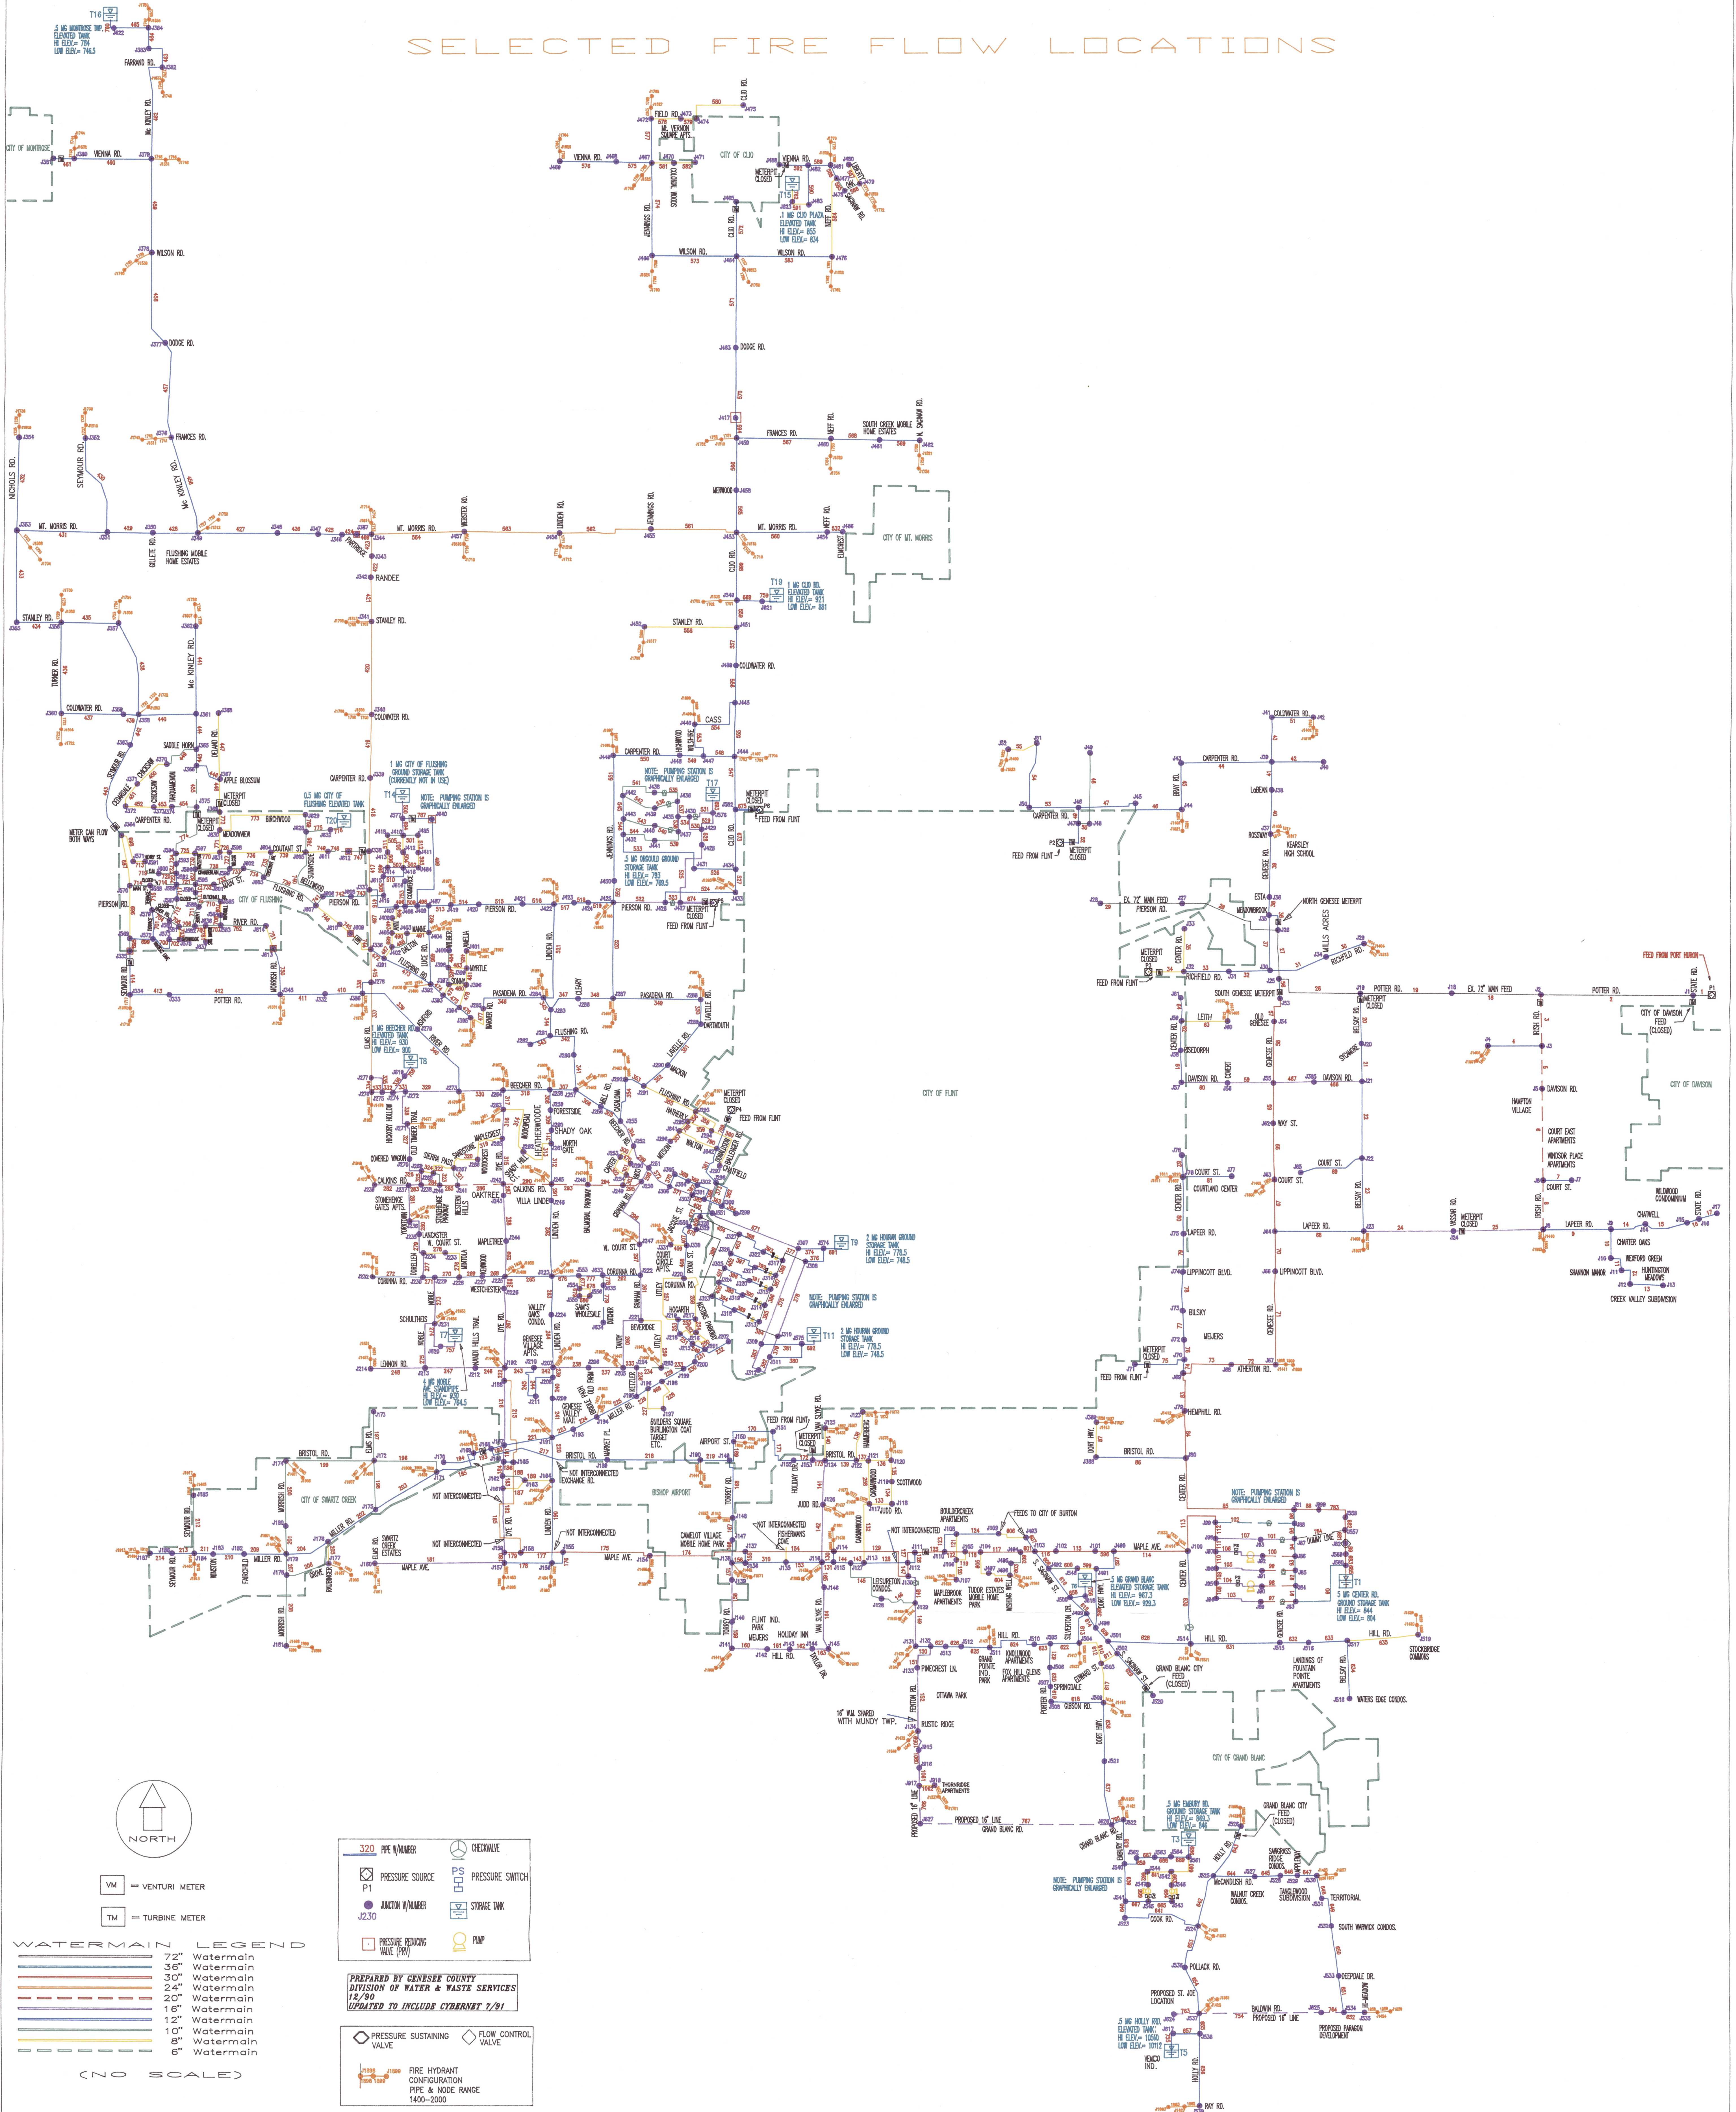

WATERMAIN LEGEND

- 72" Watermain
- 36" Watermain
- 30" Watermain
- 24" Watermain
- 20" Watermain
- 16" Watermain
- 12" Watermain
- 10" Watermain
- 8" Watermain
- 6" Watermain

(NO SCALE)

PREPARED BY GENESEE COUNTY DIVISION OF WATER & WASTE SERVICES 12/90
UPDATED TO INCLUDE CYBERNET 7/91

320 PIPE #/NUMBER	CHECKVALVE
PRESSURE SOURCE P1	PRESSURE SWITCH
JUNCTION #/NUMBER	STORAGE TANK
PRESSURE REDUCING VALVE (PRV)	PUMP
PRESSURE SUSTAINING VALVE	FLOW CONTROL VALVE
FIRE HYDRANT CONFIGURATION PIPE & NODE RANGE 1400-2000	